




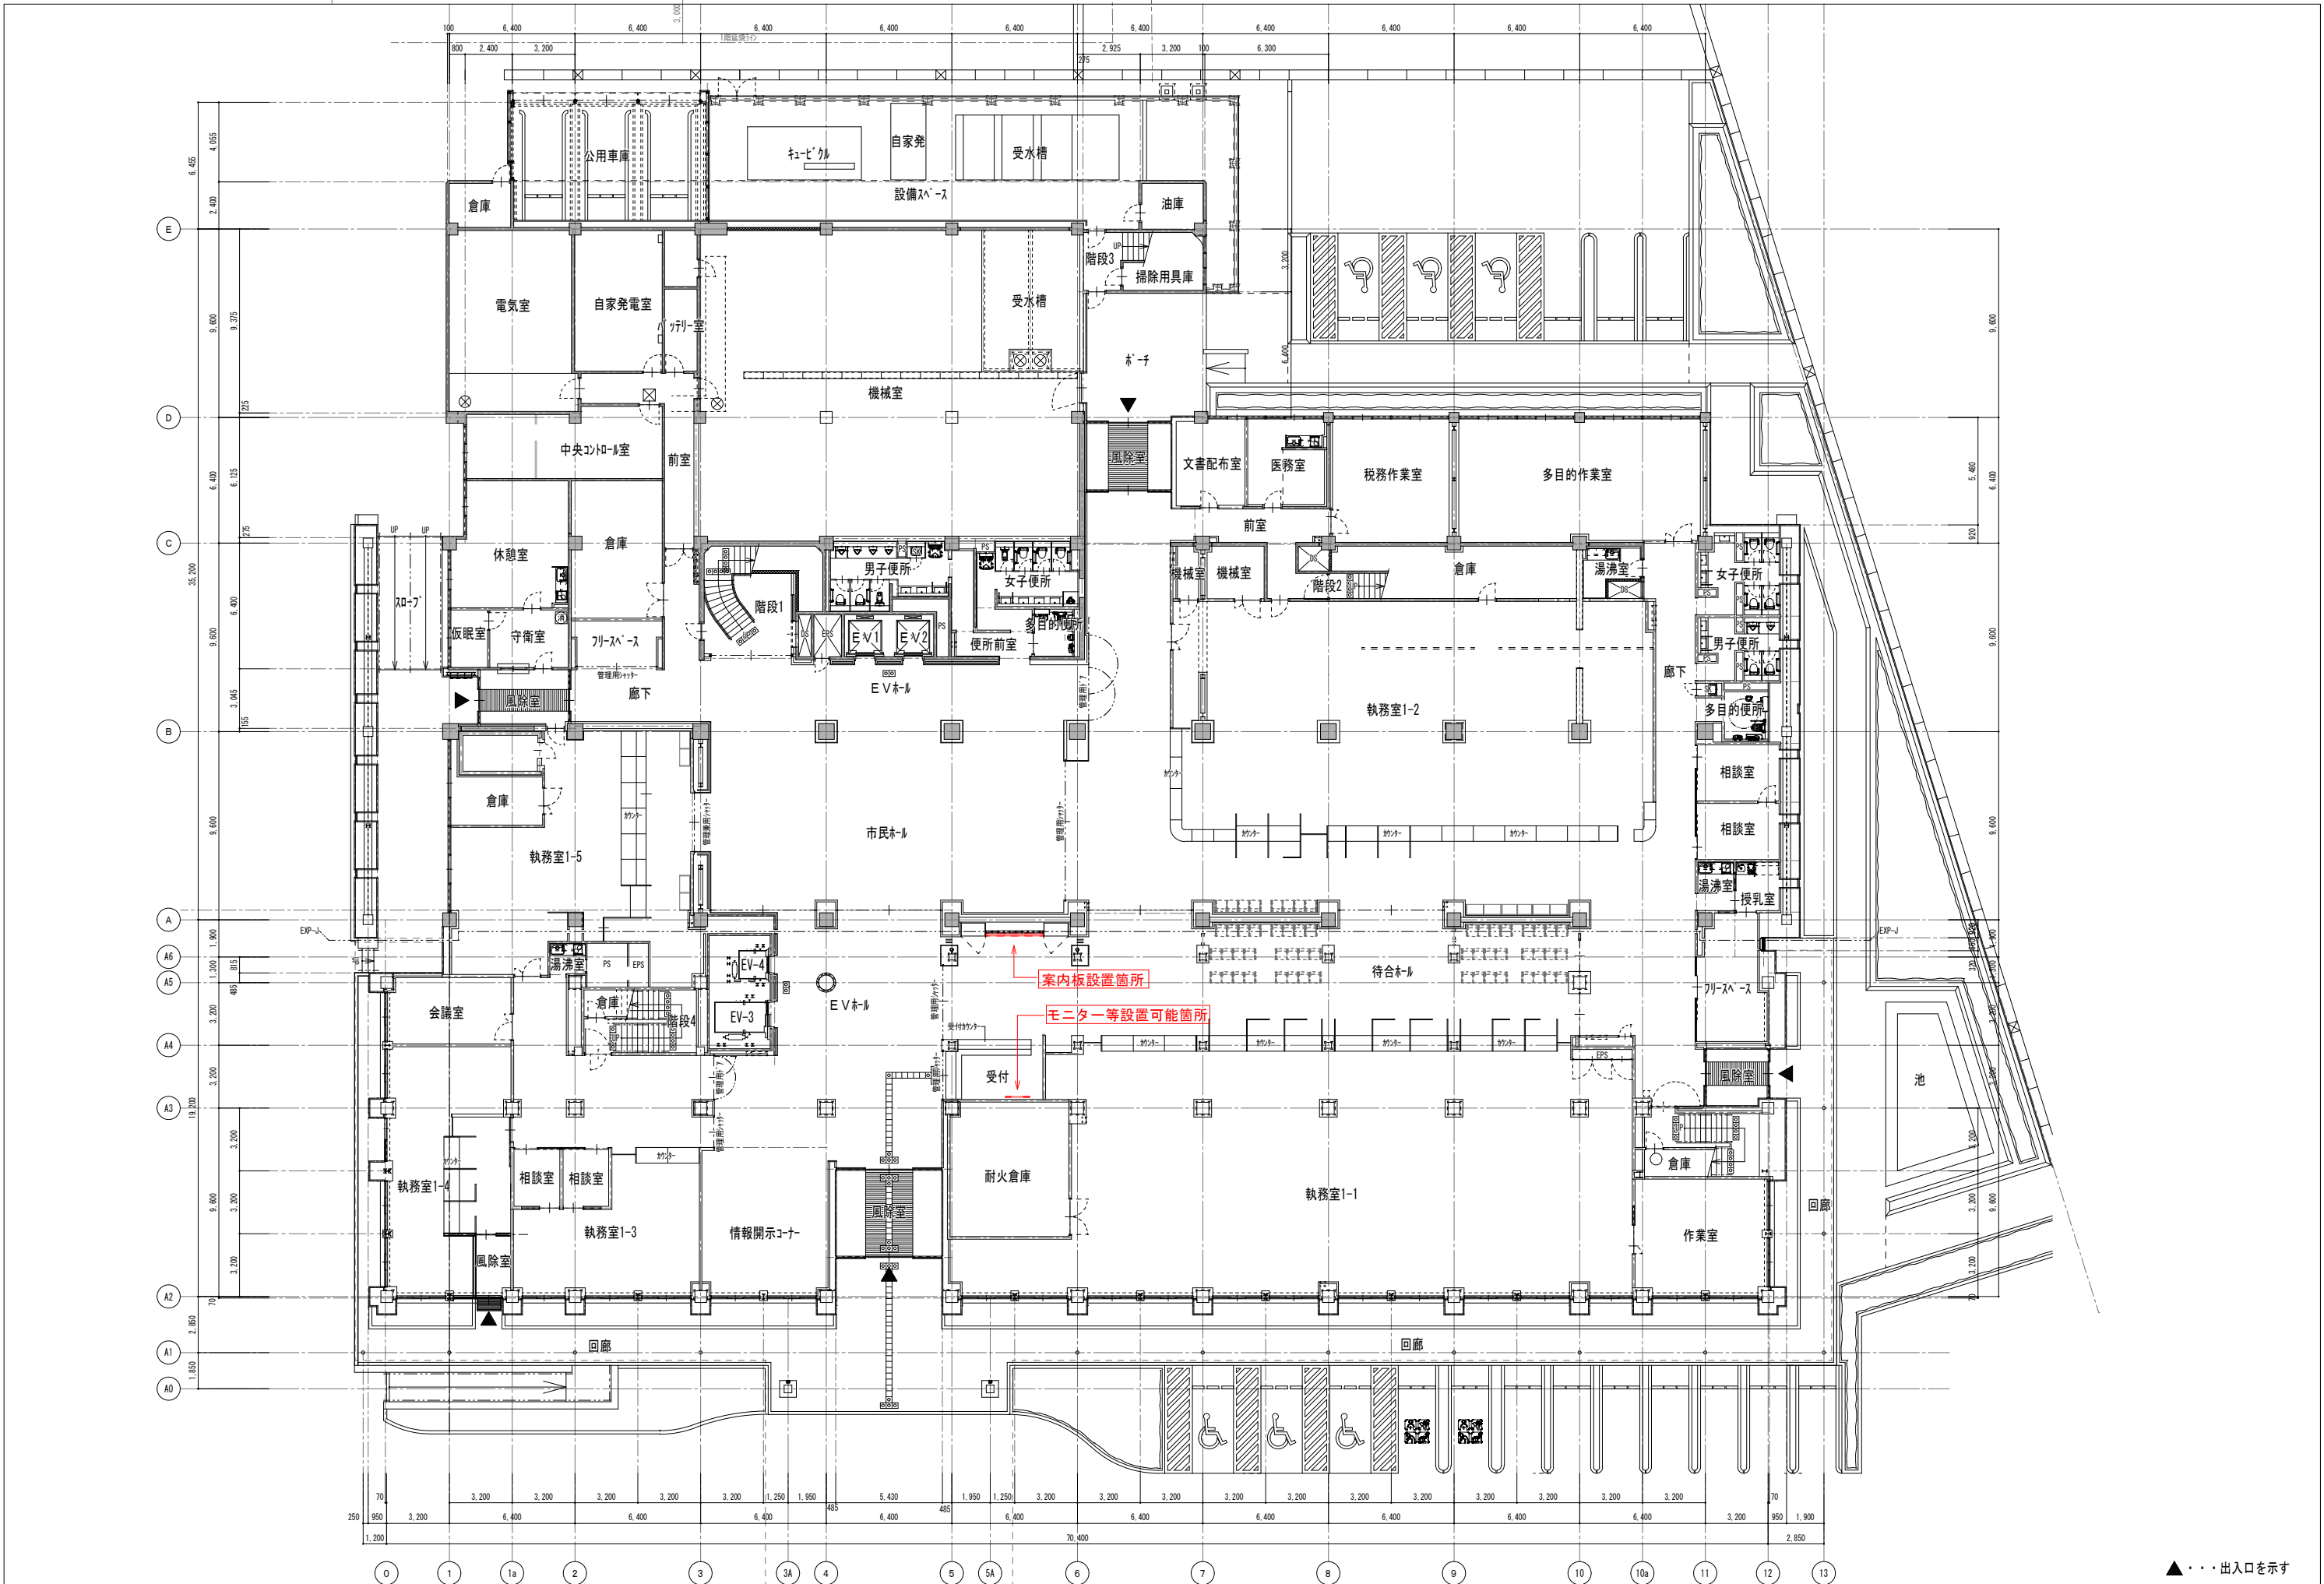

訂正事項						1 階平面図		SHEET NO.
			DRAWN BY	CHECKED BY	SUBMITTED BY	DATE	SCALE	
							A1:1/150 A3:1/300	

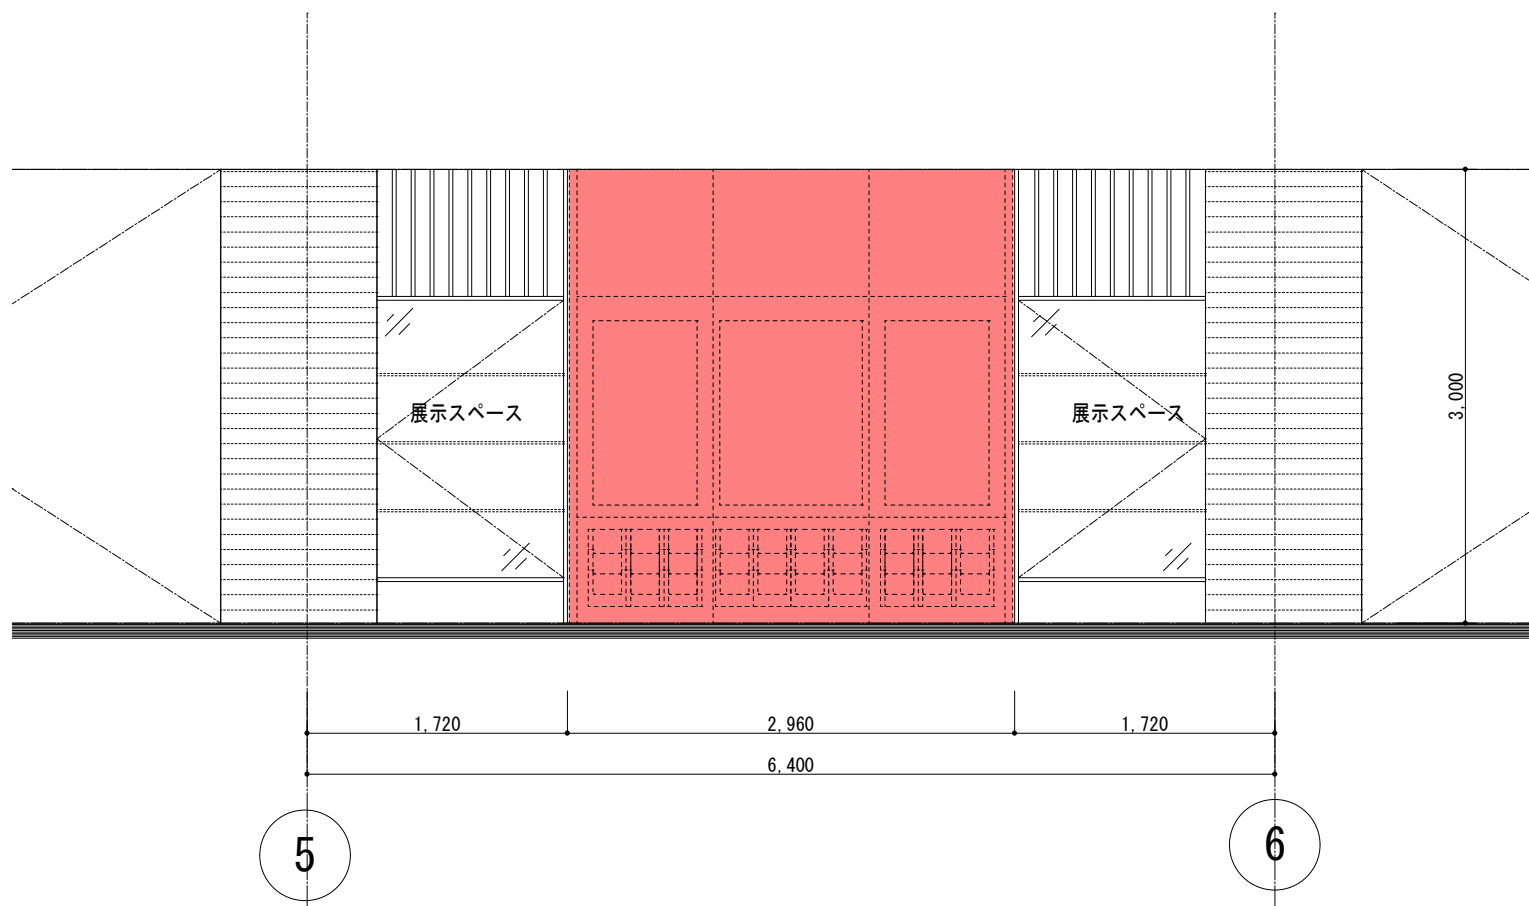

A 展開図

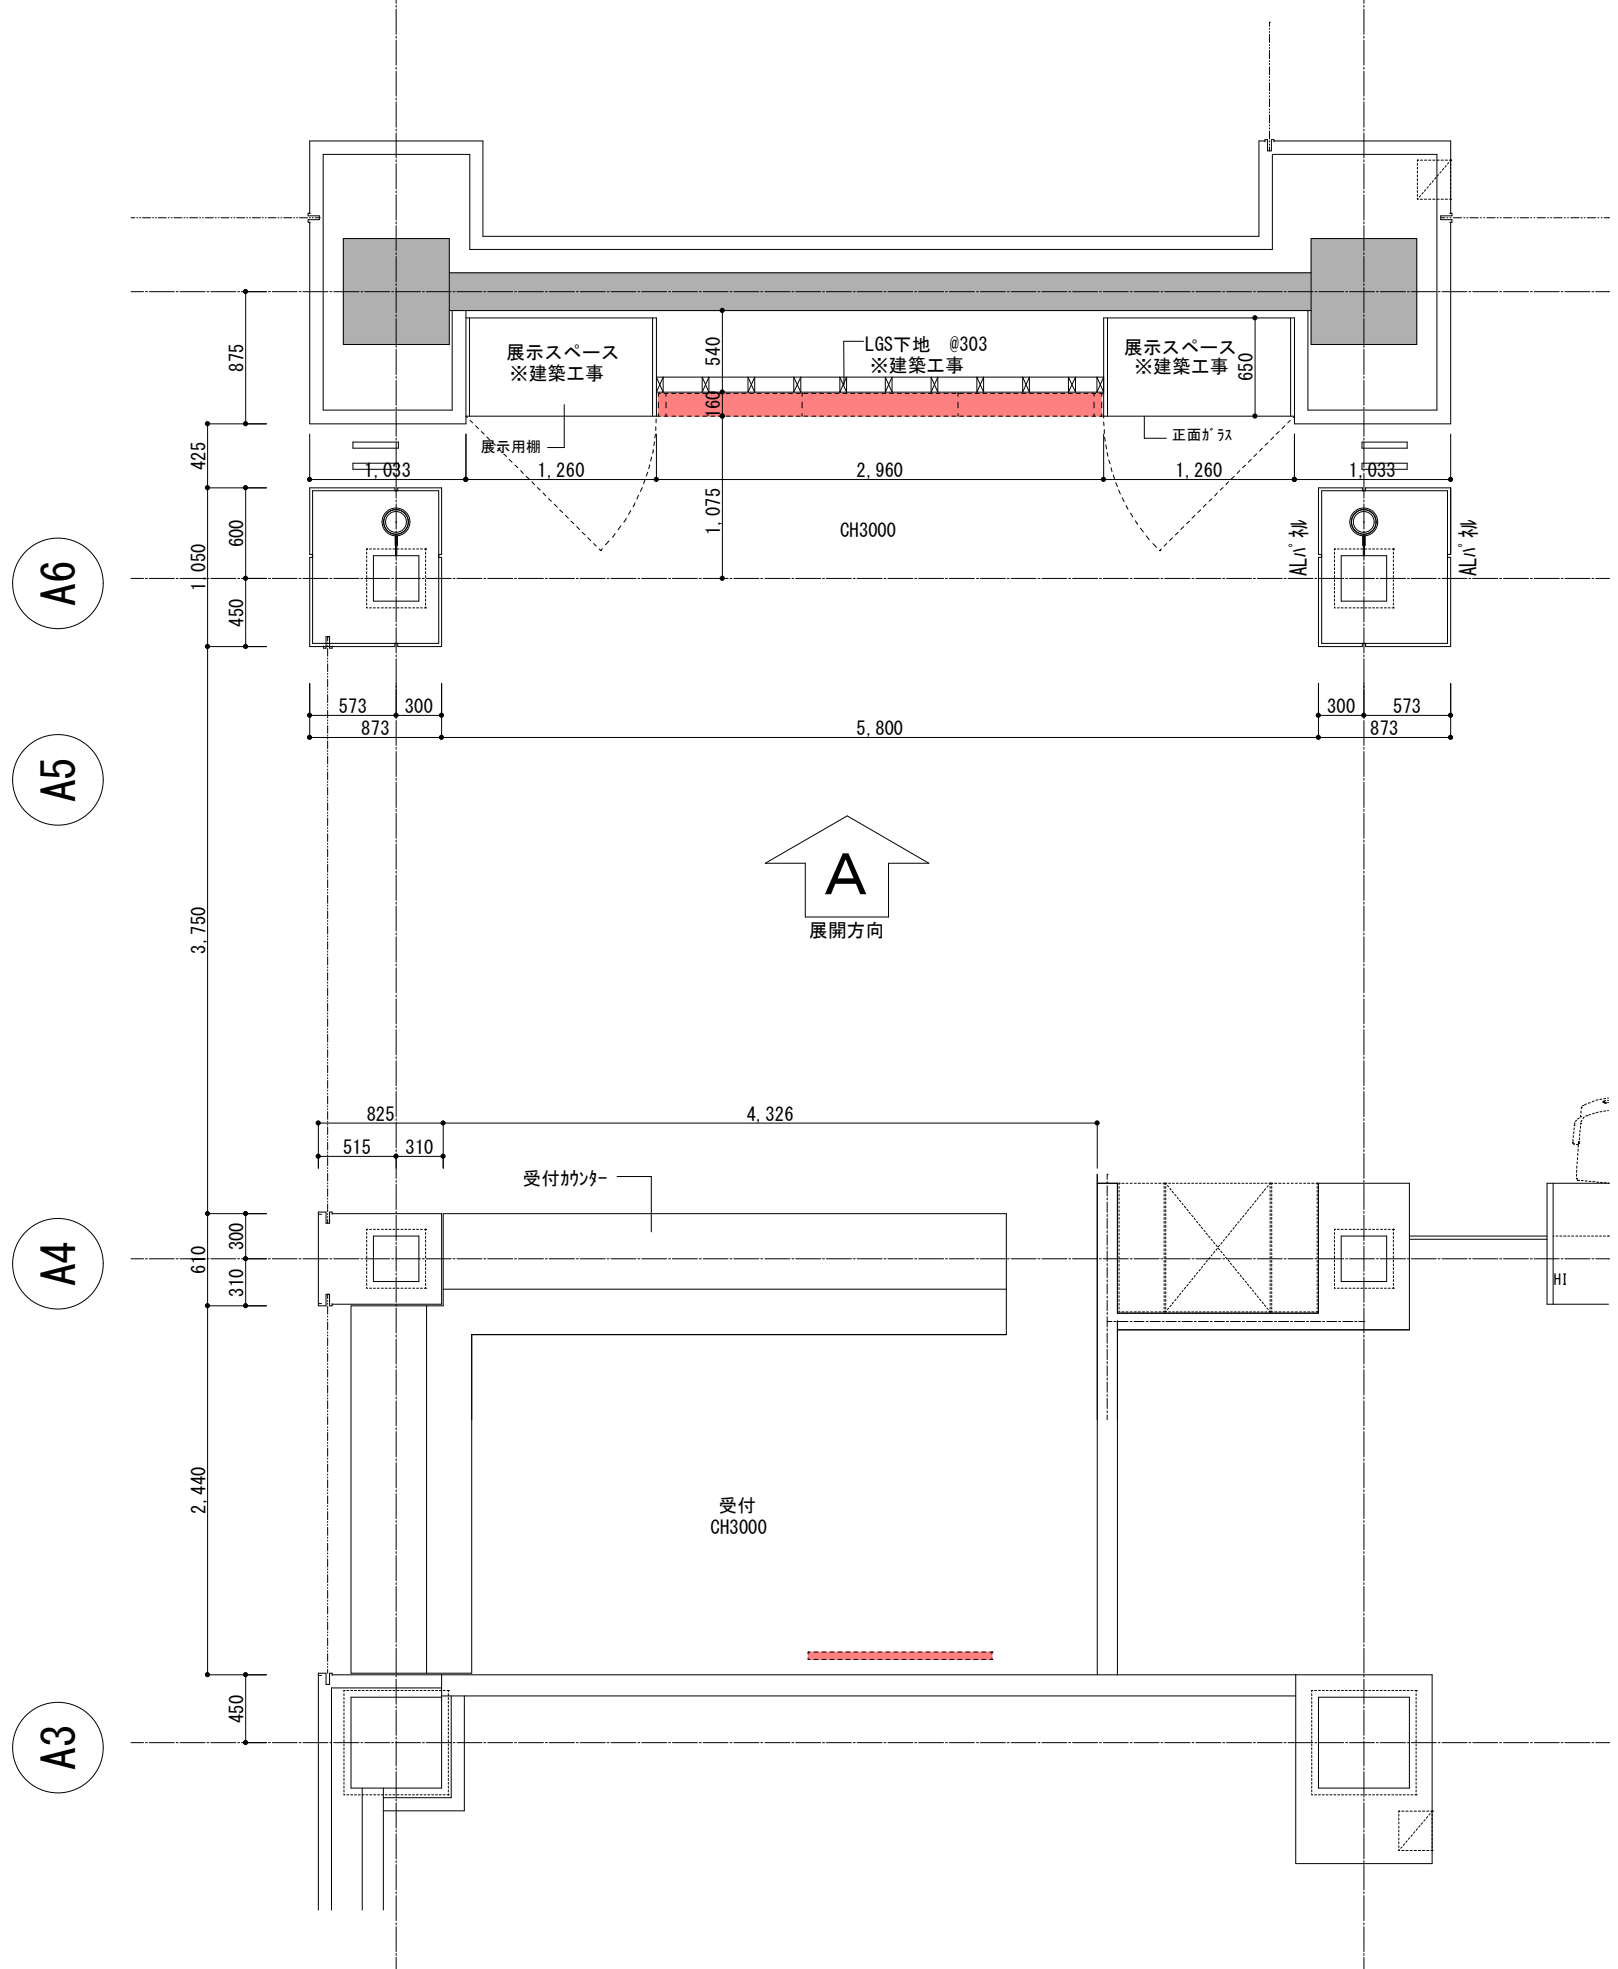

平面図